




# Optra 1000W PS, 4 @ 40', 5:1 Spacing

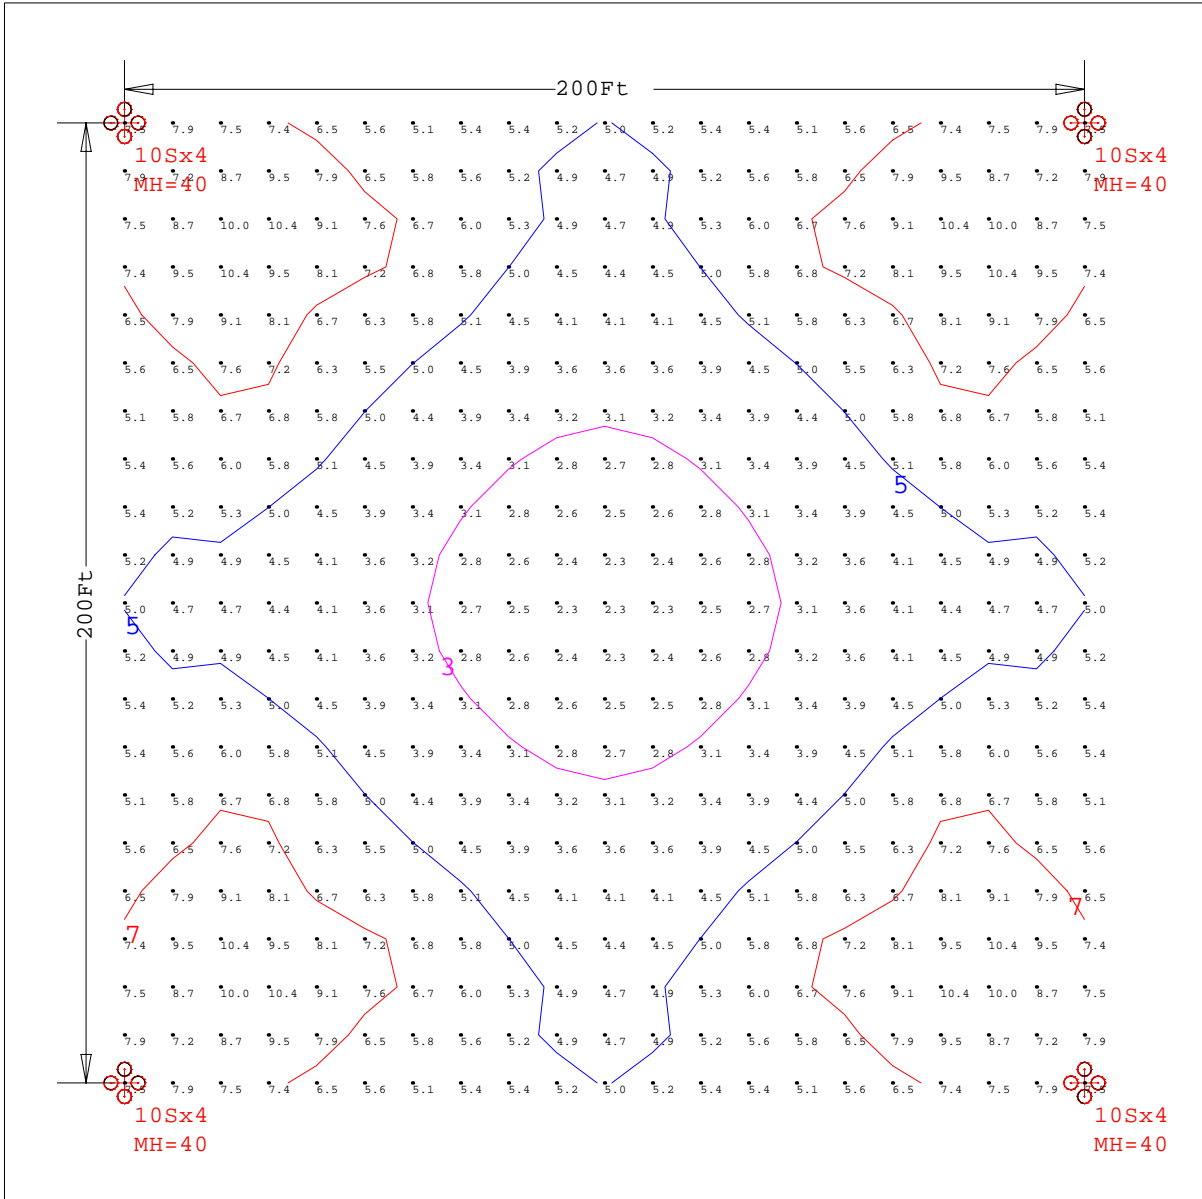

Luminaire Schedule						
Project: All Projects						
Symbol	Qty	Label	Lumens	LLF	Description	
☼	4	10Sx4	115000	0.720	OPP-1000-S, Quad	
Numeric Summary						
Project: All Projects						
Label	Units	Avg	Max	Min	Avg/Min	Max/Min
CalcPts	Fc	5.58	10.4	2.3	2.43	4.52


# Optra 400W PS, 4 @ 30', 6:1 Spacing

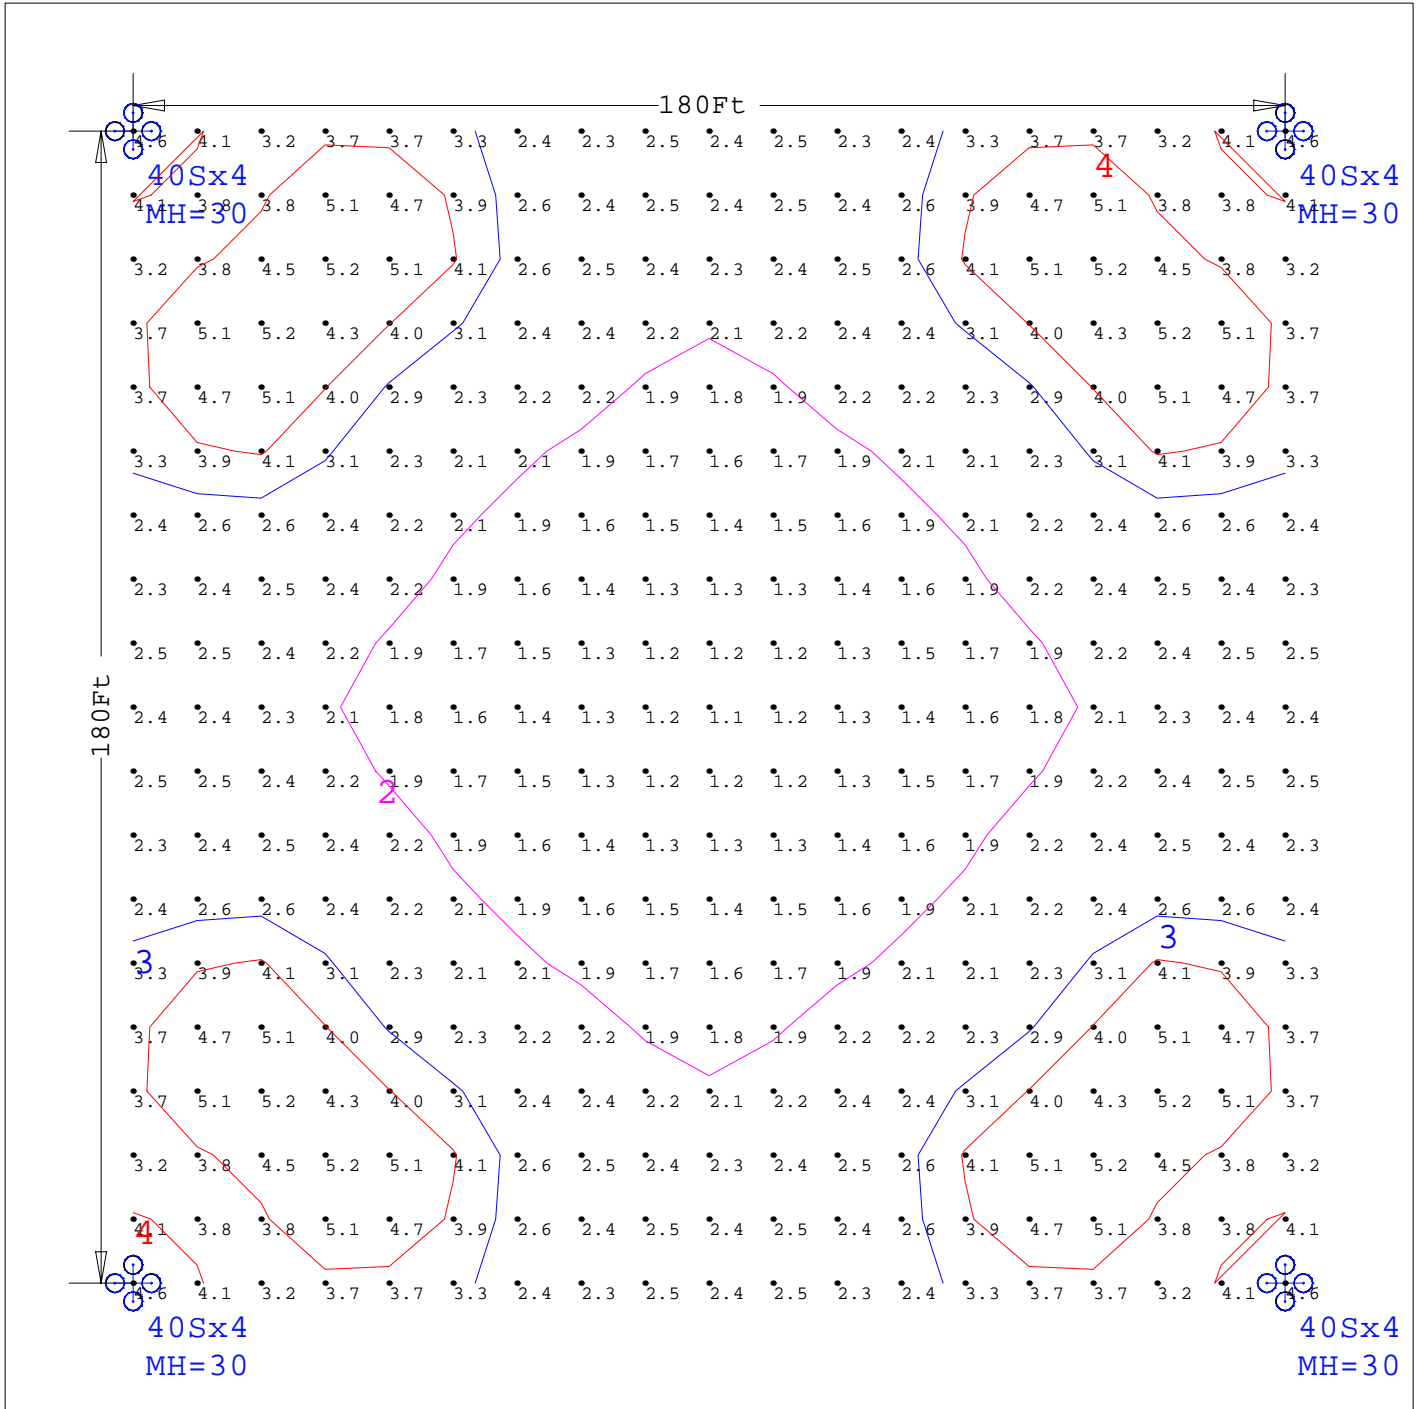

 
Luminaire Schedule					
Project: All Projects					
Symbol	Qty	Label	Lumens	LLF	Description
	4	40Sx4	44000	0.720	OPP-400-S, Quad

Numeric Summary							
Project: All Projects							
Label	Units	Avg	Max	Min	Avg/Min	Max/Min	
CalcPts	Fc	2.81	5.2	1.1	2.55	4.73	

# Optra 250W PS, 4 @ 20', 6:1 Spacing

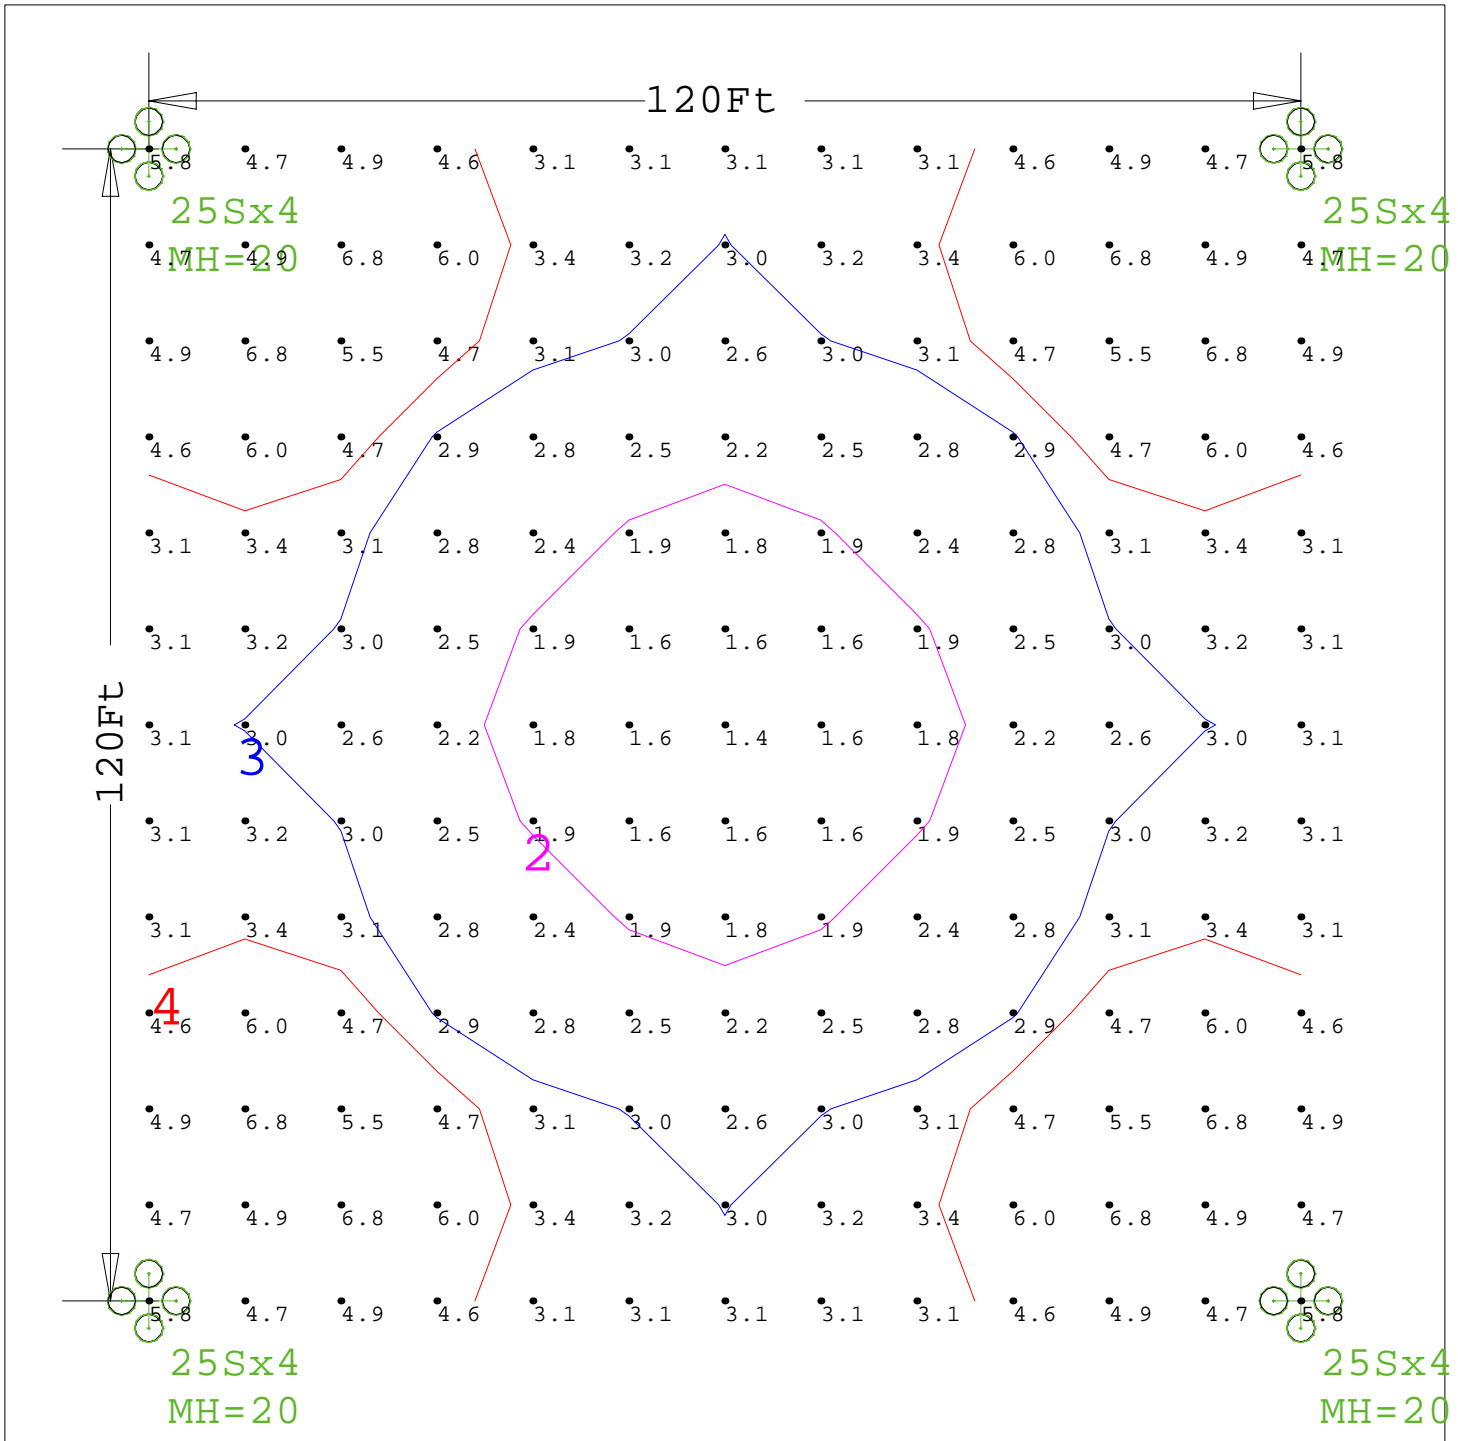

Luminaire Schedule					
Project: All Projects					
Symbol	Qty	Label	Lumens	LLF	Description
	4	25Sx4	25000	0.720	OPP-250-S, Quad

Numeric Summary						
Project: All Projects						
Label	Units	Avg	Max	Min	Avg/Min	Max/Min
CalcPts	Fc	3.63	6.8	1.4	2.59	4.86